
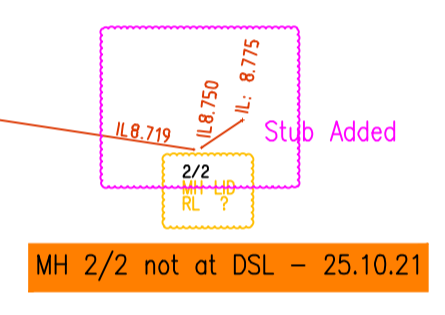


Sewer Kerb Markers to be added once installed & located

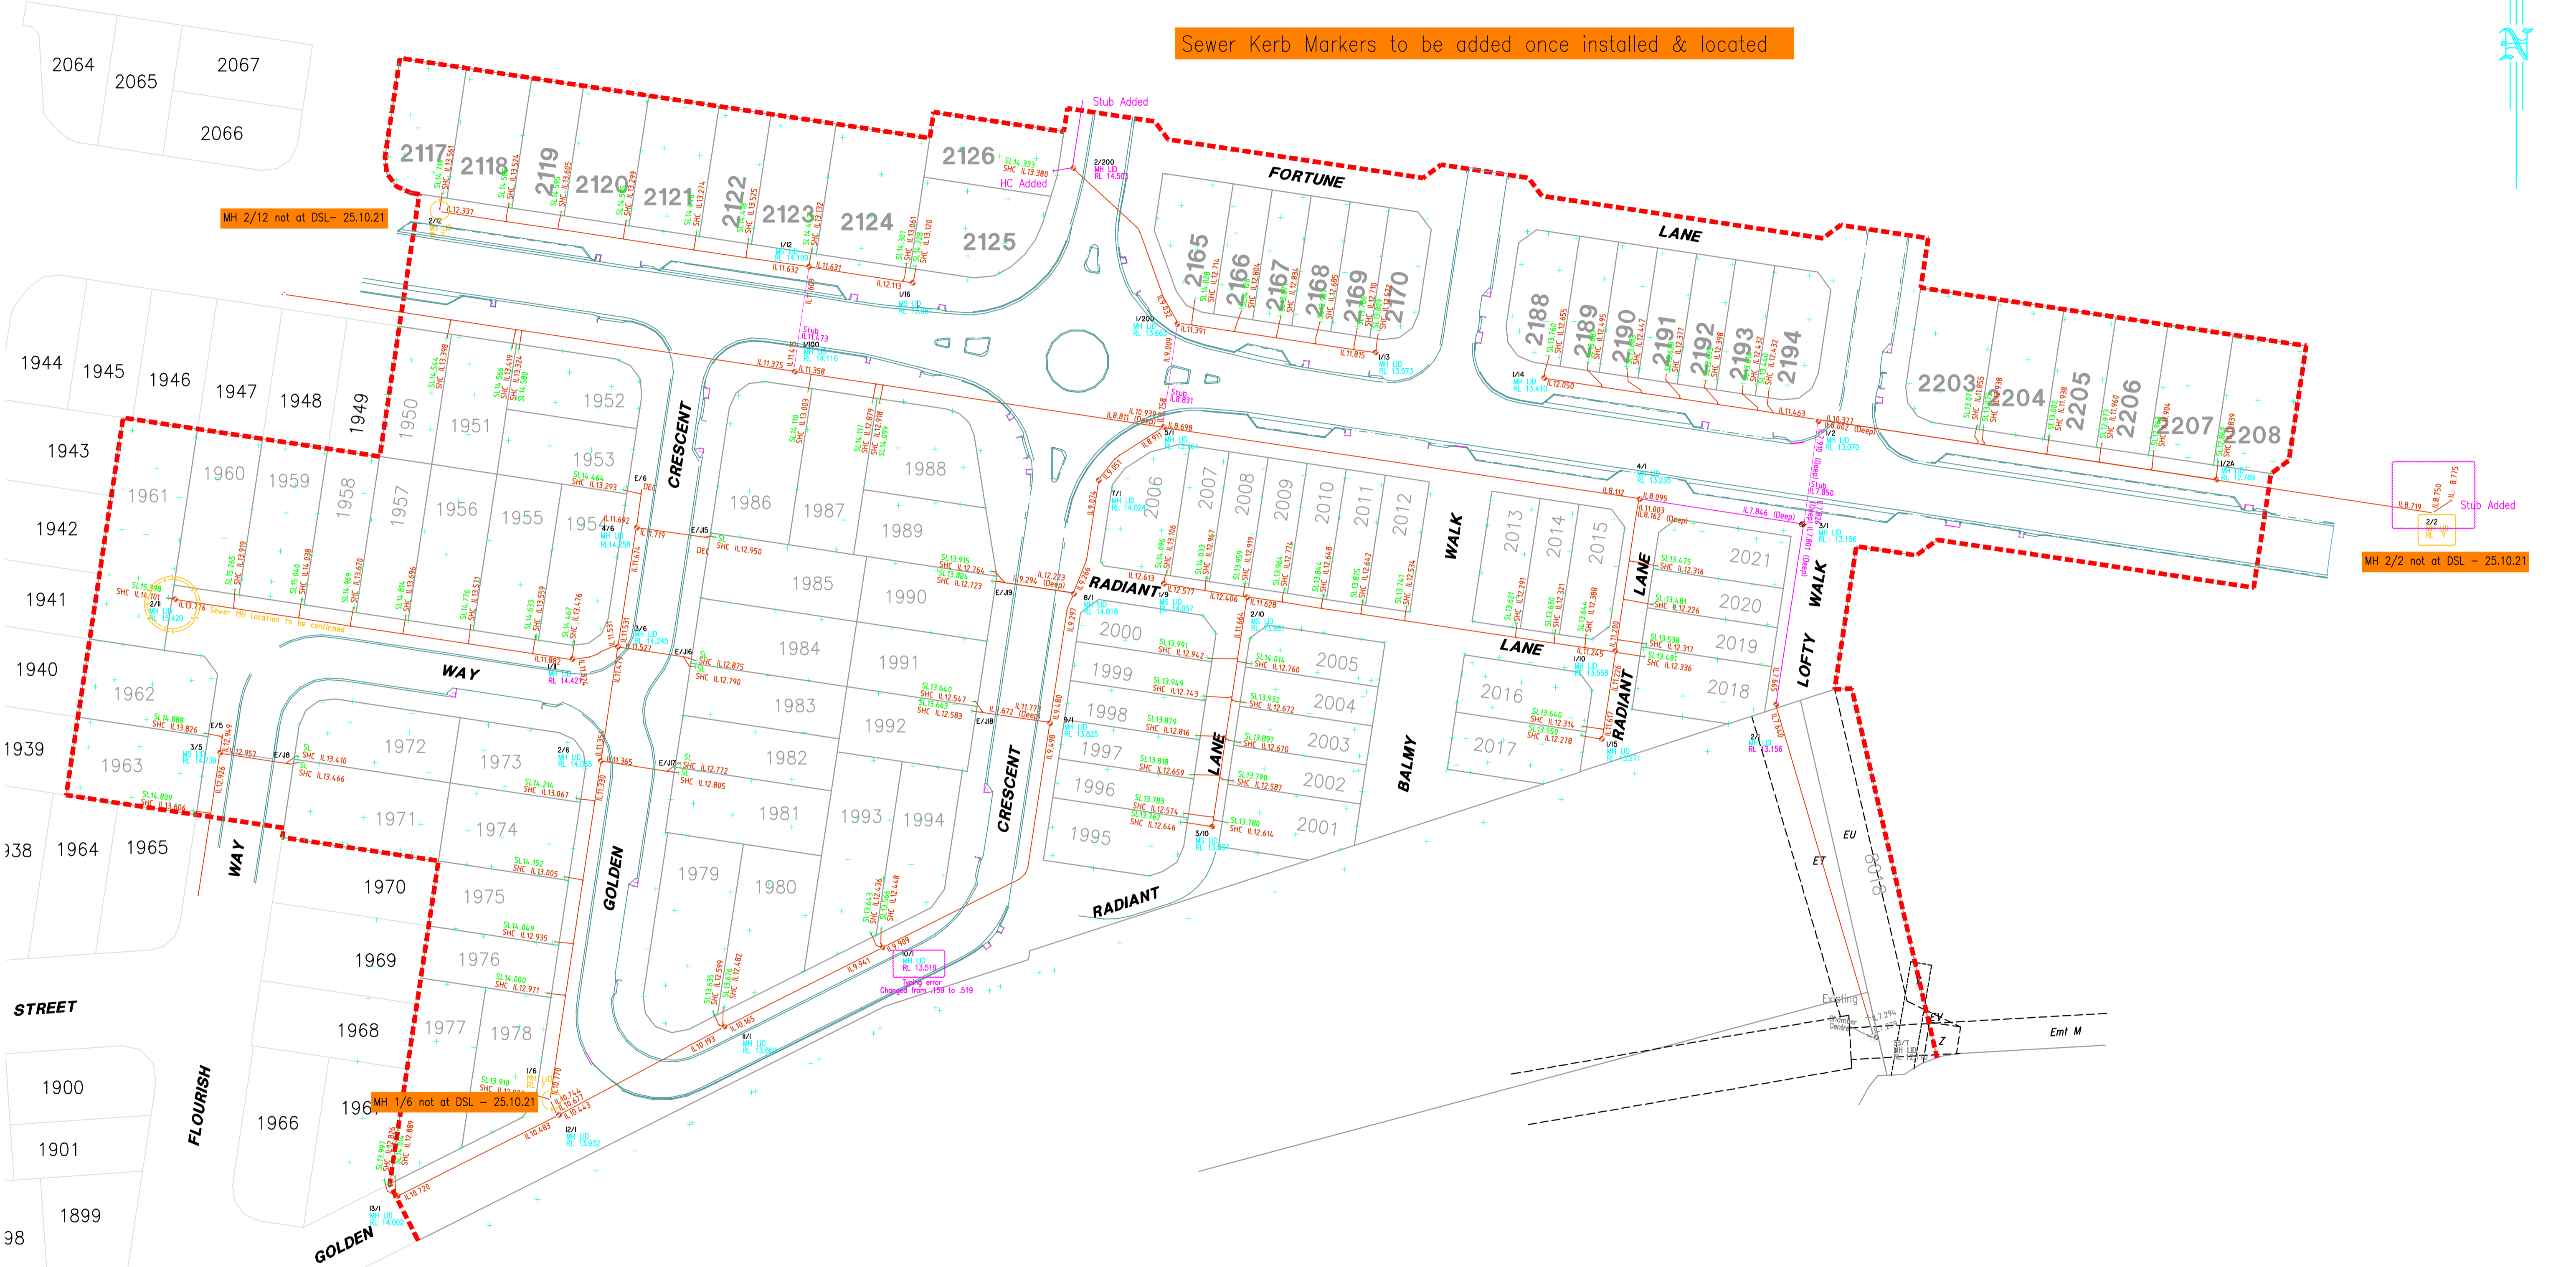


MH 2/12 not at DSL - 25.10.21

MH 1/6 not at DSL - 25.10.21

Release 18 Sewer

Legend
Yellow - Still to be located
Magenta - Recently Located

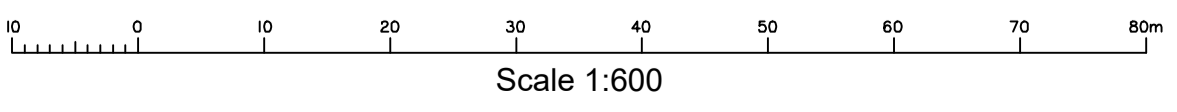

Boundaries
The boundaries on this plan have been plotted from the Current Lot Calcs. This plan is in Local Project Datum.